


4ème étage

Rue du Faubourg Saint-Honoré

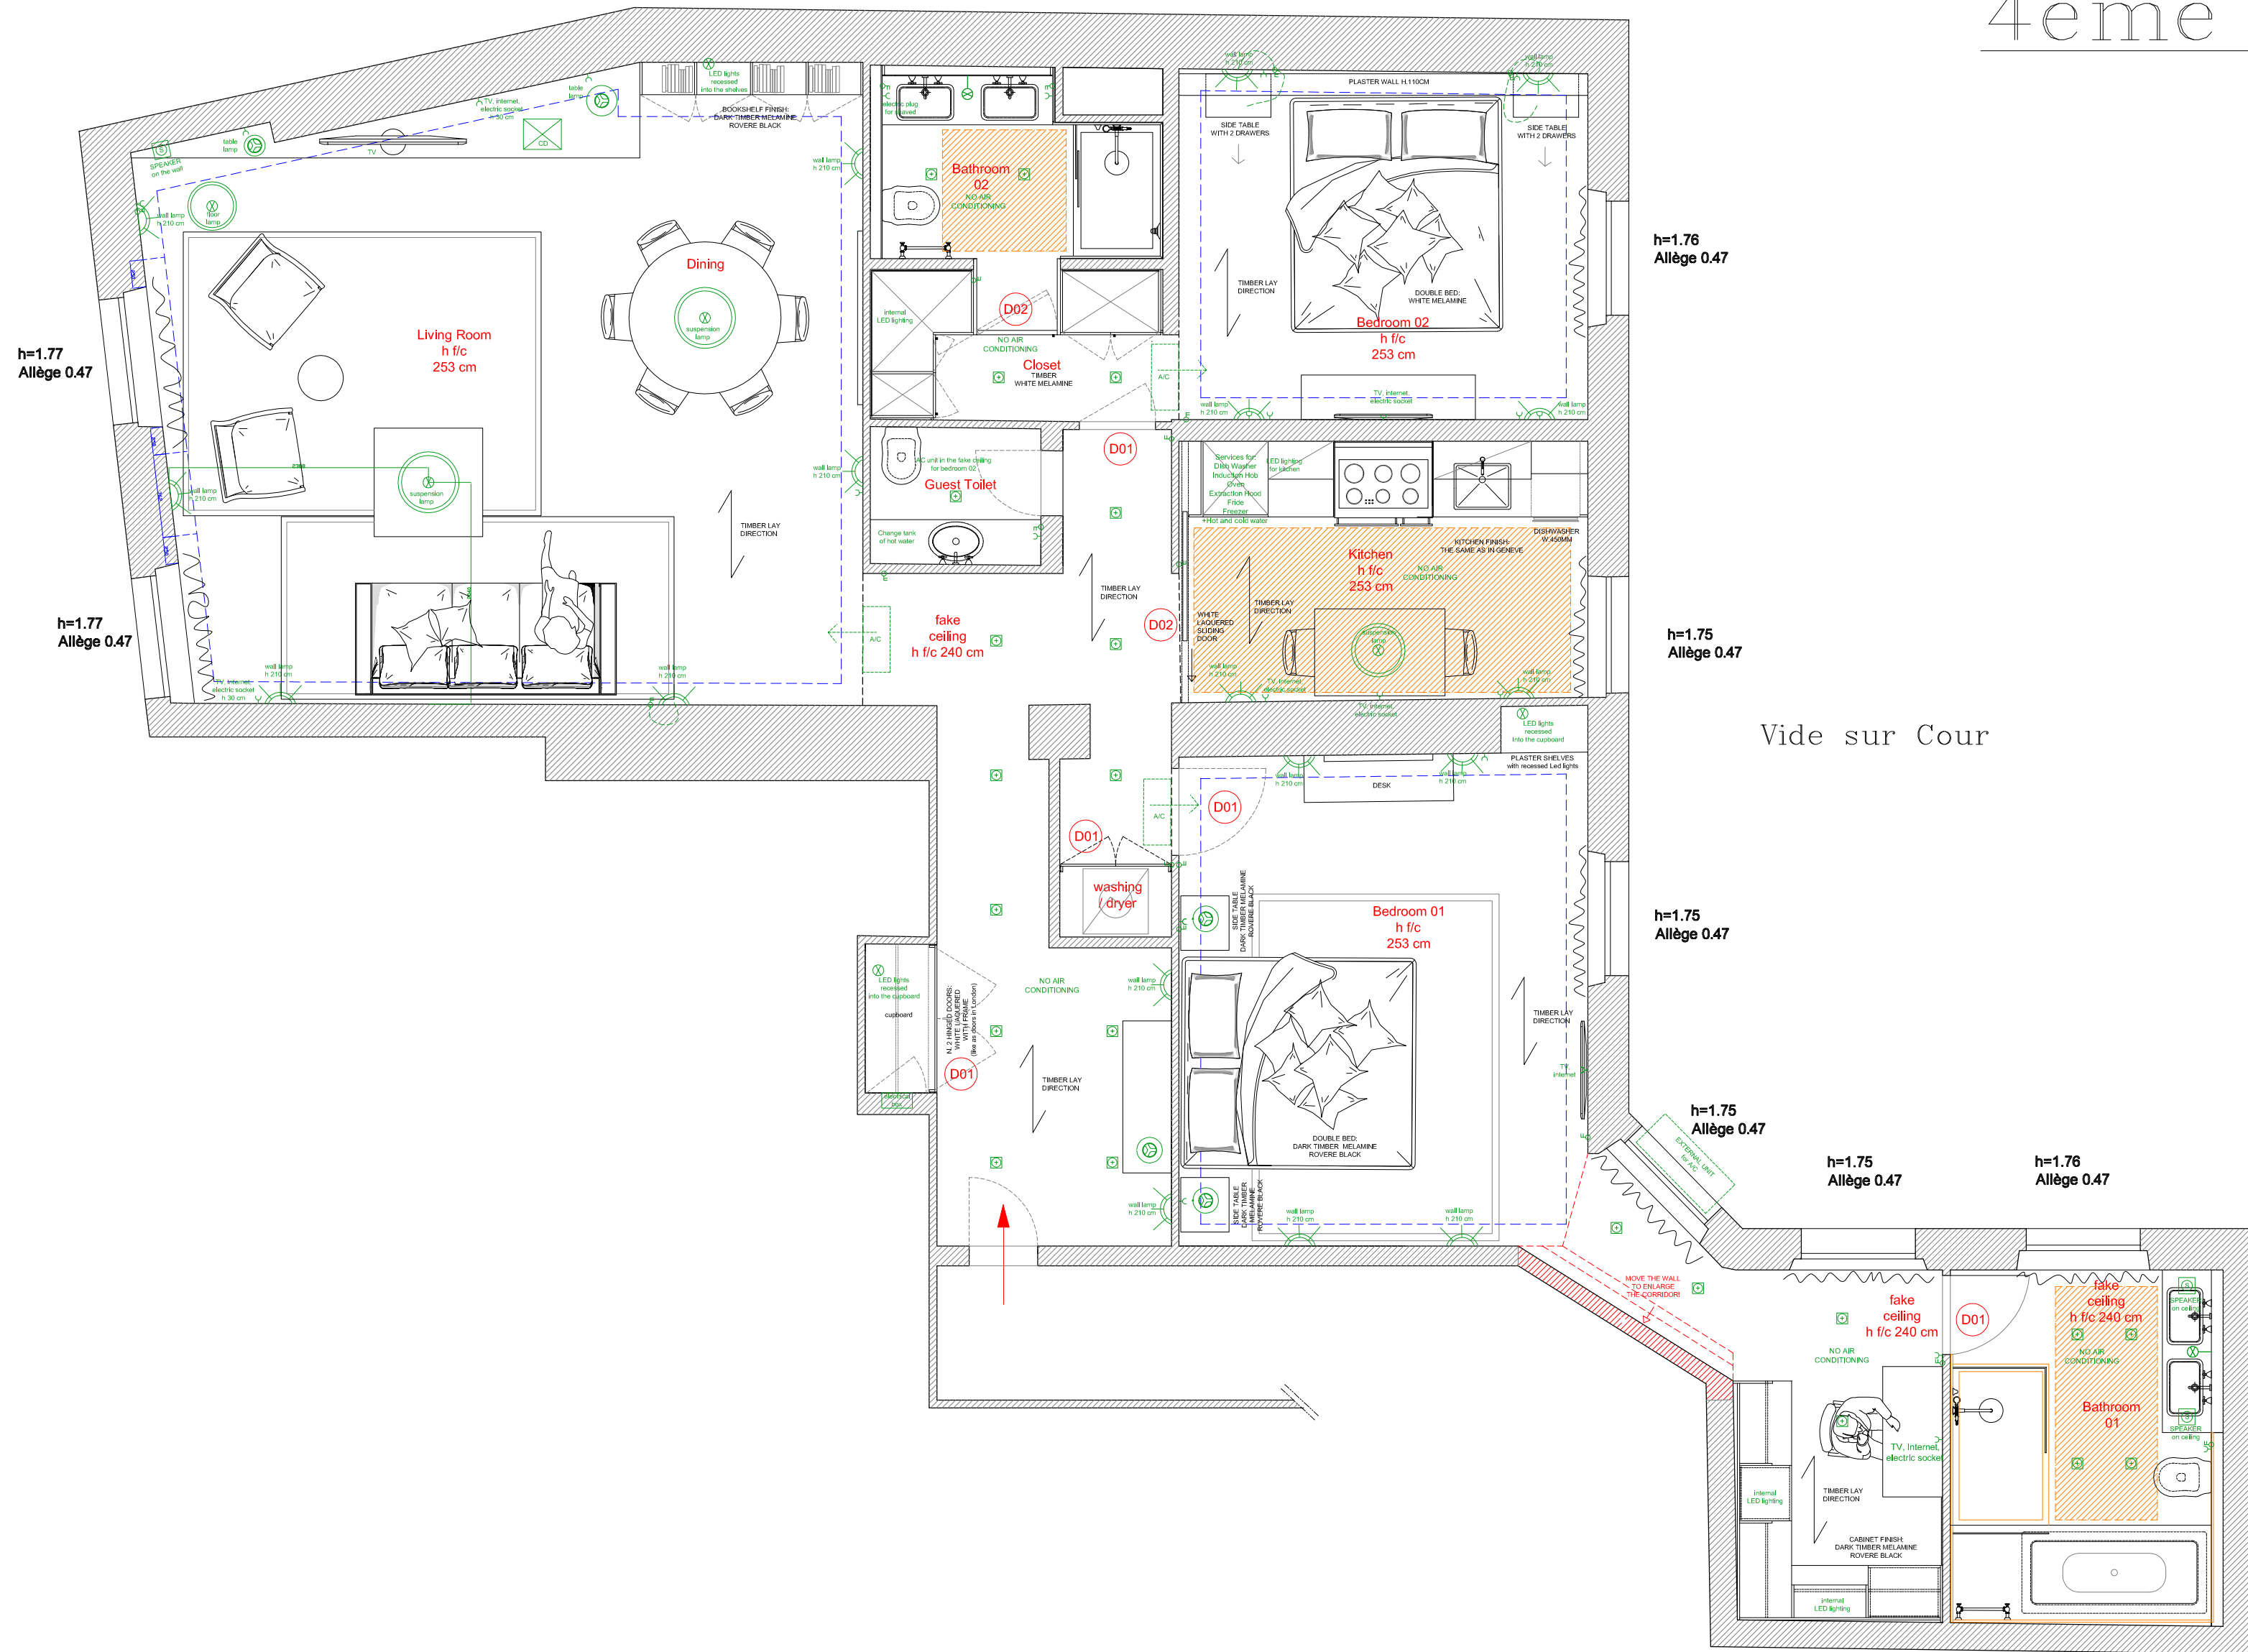

Vide sur Cour

h=1.76
Allège 0.47

h=1.75
Allège 0.47

h=1.75
Allège 0.47

h=1.75
Allège 0.47

h=1.75
Allège 0.47

h=1.76
Allège 0.47

h=1.77
Allège 0.47

h=1.77
Allège 0.47